



DETAIL A 1:10

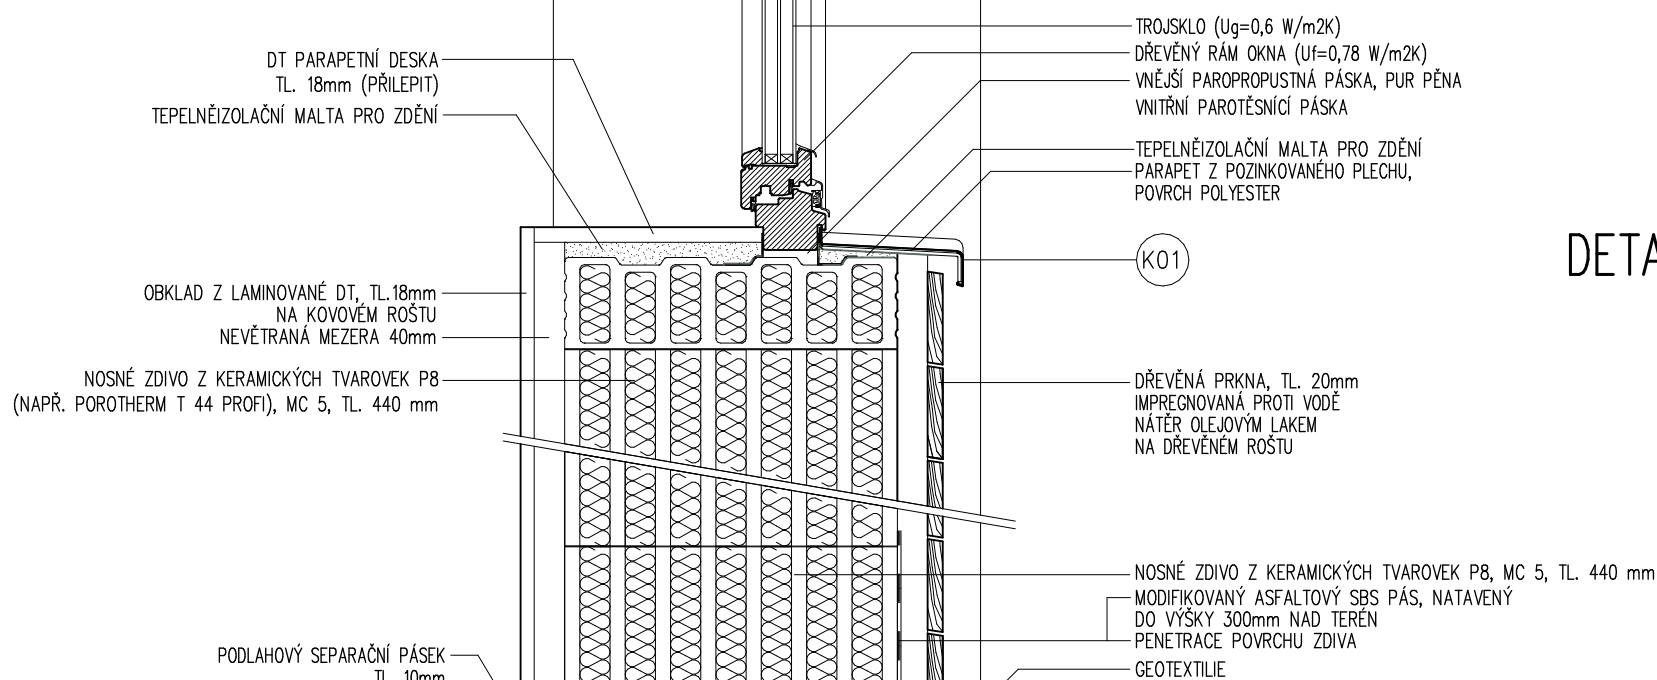

DETAIL B 1:10

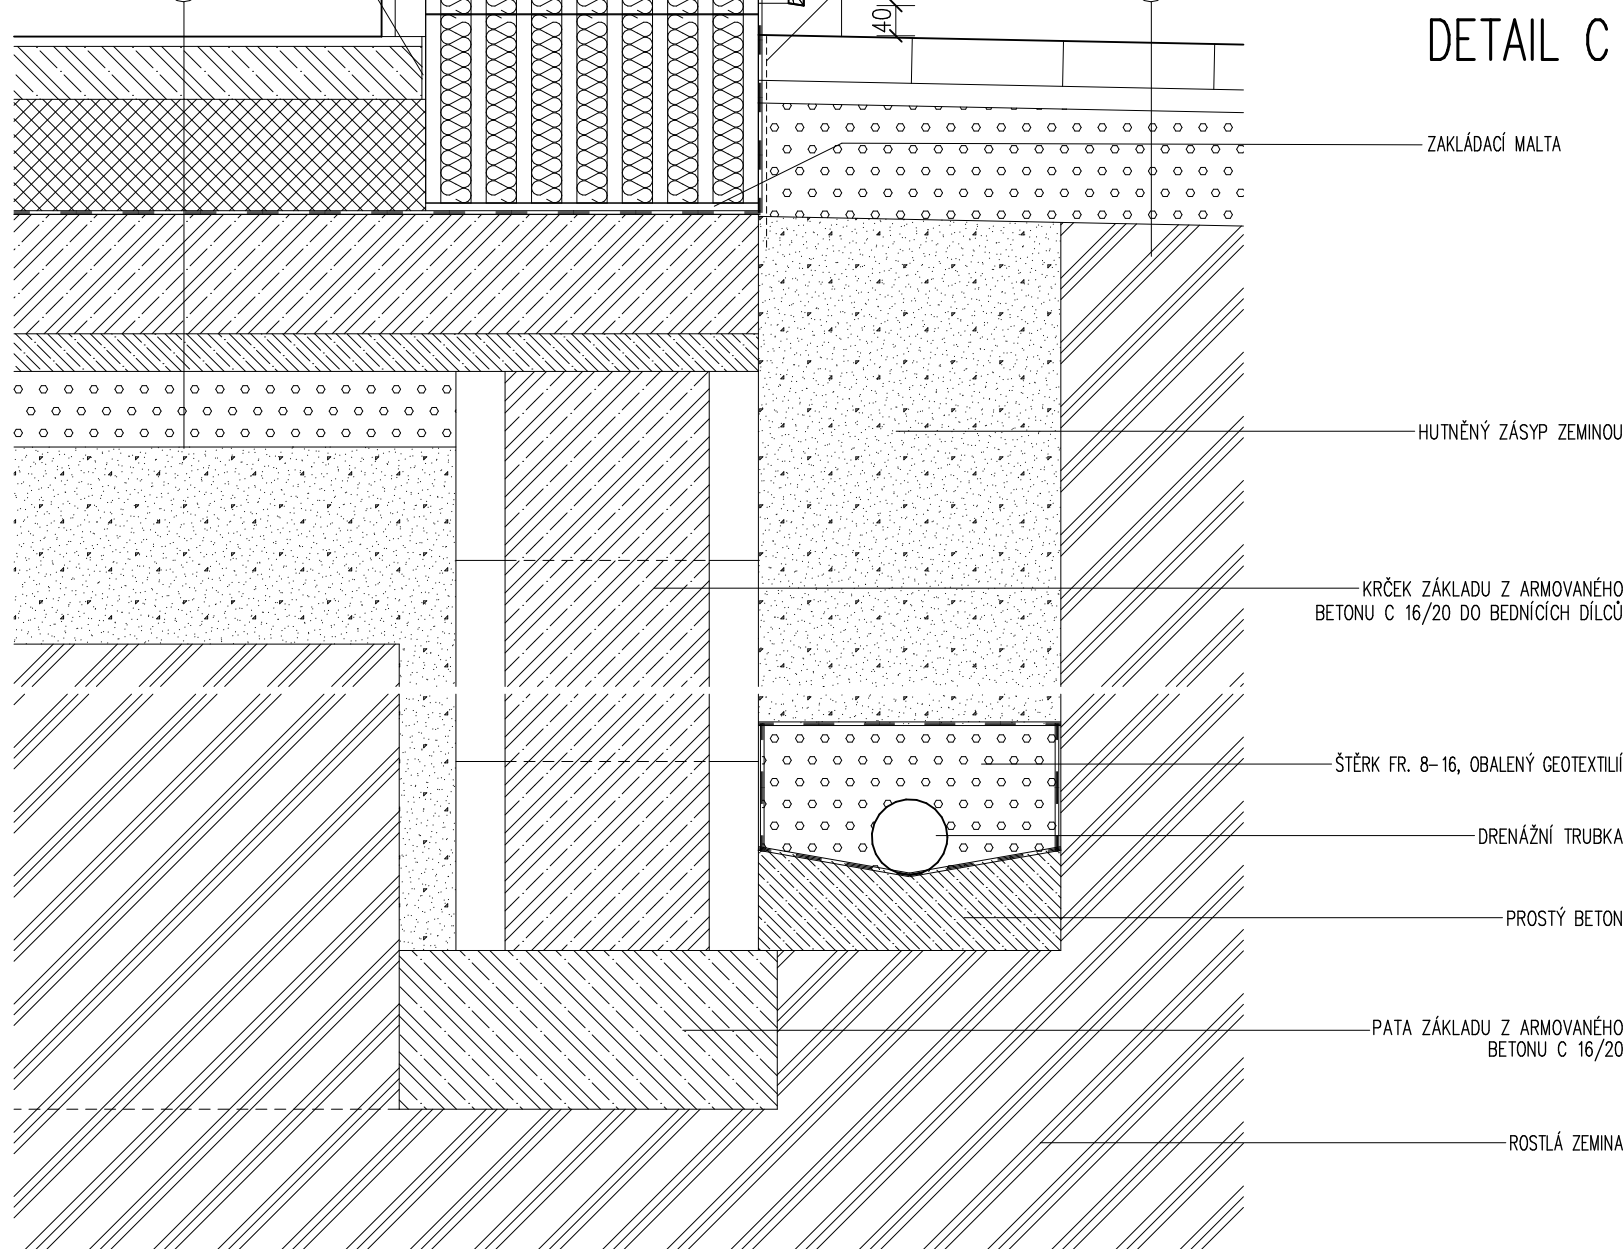

DETAIL C 1:10